
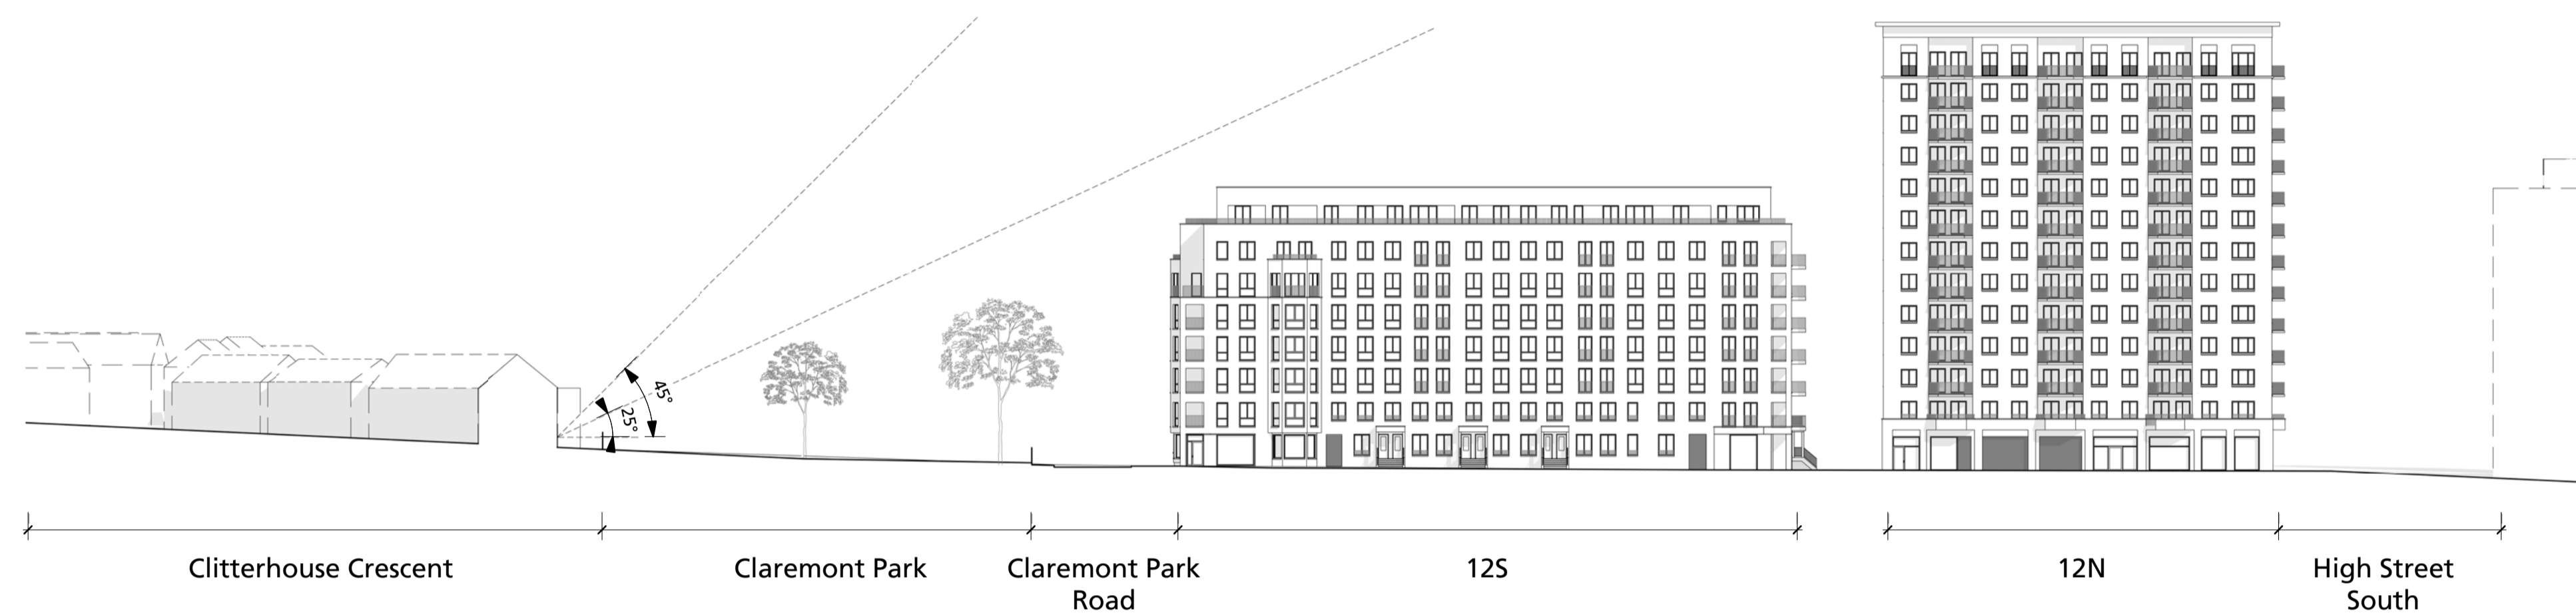
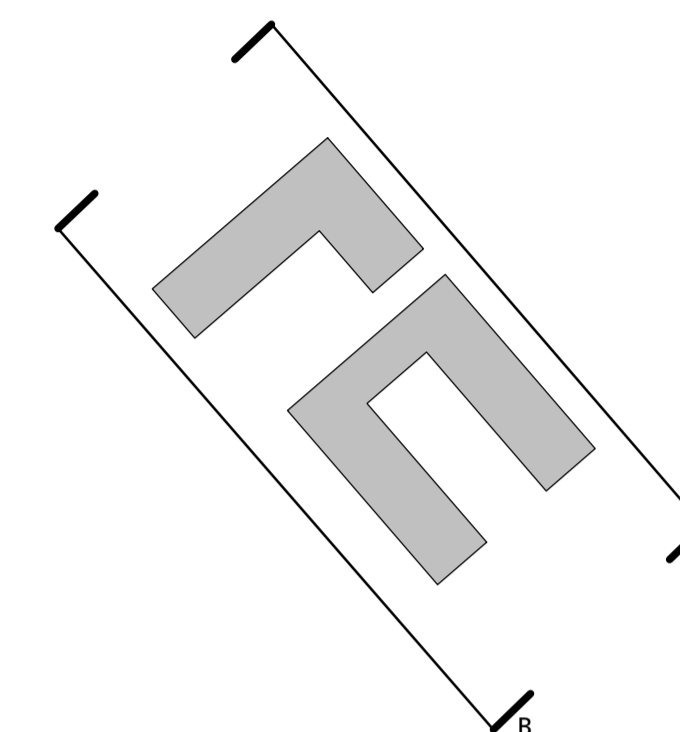



Do not scale from this drawing. Verify all dimensions on site. Drawing should be read in conjunction with information from all other design consultants and contractors. All drawings in digital format are for reference only, paper copies are available on request.

**RMA SUBMISSION**

© MaccreanorLavington Ltd.

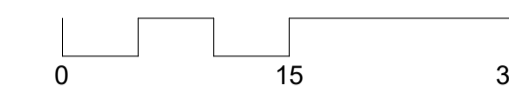

**A - East Site Elevation**

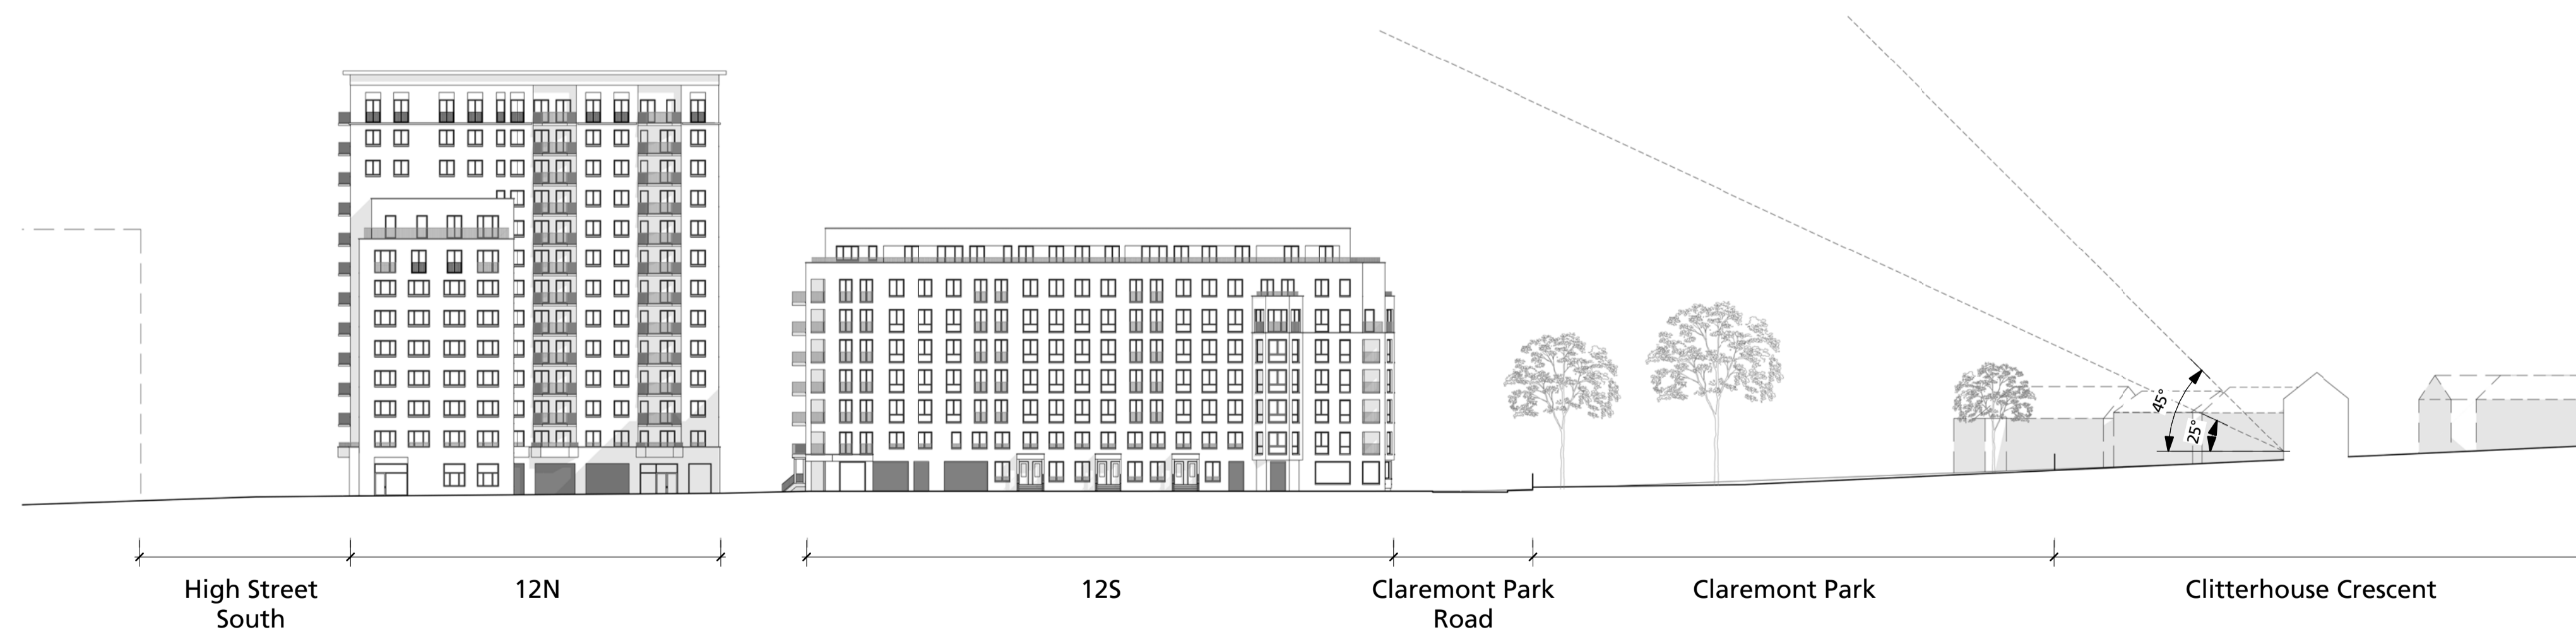

**B - West Site Elevation**

- RMA Submission	OJ	GW	25/10/17
Rev Details	Drwn	Chkd	Date

**MaccreanorLavington**

77 Bastwick Street, London, EC1V 3PZ  
 t +44 (0)20 7336 7353  
 e uk@ml-architects.com

Client  
 Brent Cross South Limited Partnership  
 Project  
 549 Brent Cross - Plot 12

Title:  
 Proposed Site Elevations

Scale:  
 1 : 500 @ A1 / 1:1000 @ A3

**MLUK-549-A-L-XX-3150**