


Do not scale from this drawing. Verify all dimensions on site. Drawing should be read in conjunction with information from all other design consultants and contractors. All drawings in digital format are for reference only, paper copies are available on request.

### RMA SUBMISSION

© Maccreanor Lavington Ltd.

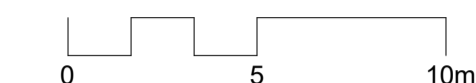

#### Private Sale Residential

- Private Sale Studio
- Private Sale 1 Bed 2 Persons
- Private Sale 2 Bed 3 Persons
- Private Sale 2 Bed 4 Persons
- Private Sale 3 Bed 5 Persons -Maisonette
- Private Sale 3 Bed 5 Persons

#### Affordable Rental Residential

- Affordable Rental 1 Bed 2 Persons
- Affordable Rental 2 Bed 4 Persons
- Affordable Rental 3 Bed 4 Persons
- Affordable Rental 3 Bed 5 Persons -Maisonette
- Affordable Rental 3 Bed 5 Persons
- Affordable Rental 4 Bed 6 Persons

#### Shared Equity Residential


- Shared Equity 2 Bed 4 Persons

#### Wheelchair Unit



#### Non Residential

- Refuse/Plant
- Cycle
- Circulation
- Retail
- Housing Office

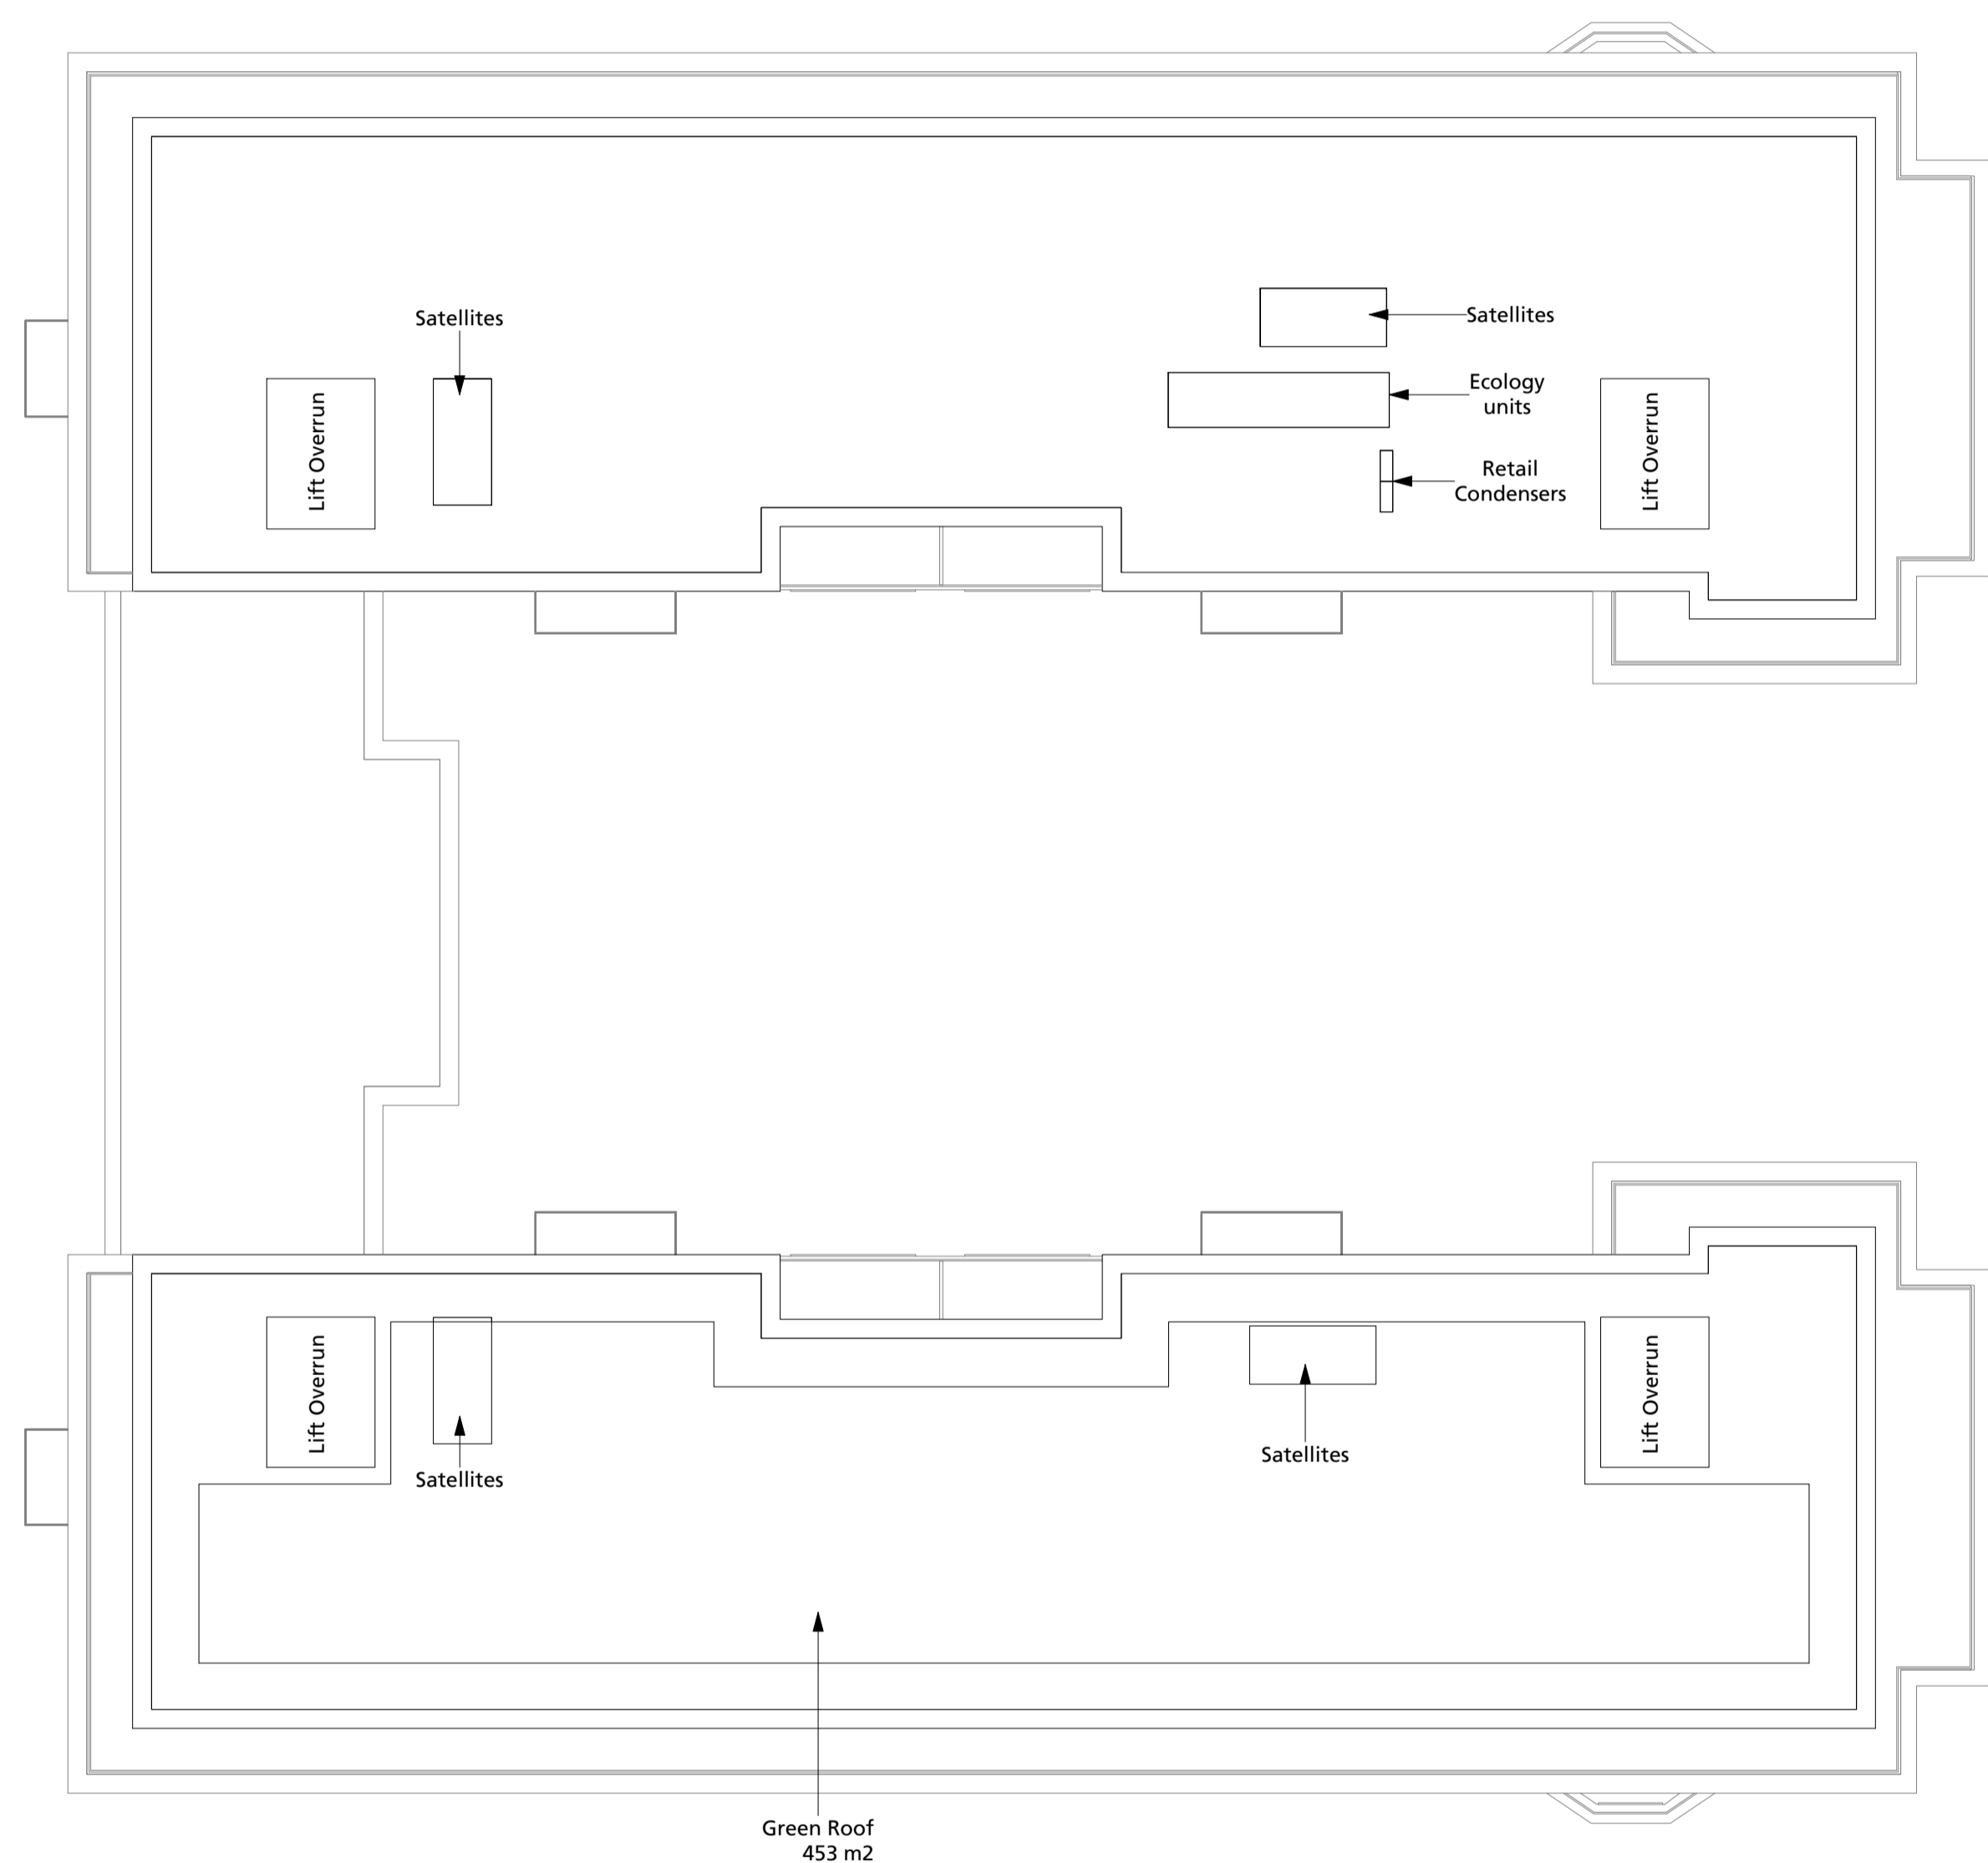

-	RMA Submission	OJ	GW	25/10/17
Rev	Details	Drwn	Chkd	Date

#### MaccreanorLavington

77 Bastwick Street,  
London, EC1V 3PZ

t +44 (0)20 7336 7353  
e uk@ml-architects.com

Client  
Brent Cross South Limited Partnership  
Project  
549 Brent Cross - Plot 12

Title:  
Proposed Level 08 Plan

Scale:  
1:200 @ A1 / 1 : 400 @ A3

MLUK-549-A-L-XX-1158