

Do not scale from this drawing. Verify all dimensions on site. Drawing should be read in conjunction with information from all other design consultants and contractors. All drawings in digital format are for reference only, paper copies are available on request.

RMA SUBMISSION

© Maccreanor Lavington Ltd.



Private Sale Residential

- Private Sale Studio
- Private Sale 1 Bed 2 Persons
- Private Sale 2 Bed 3 Persons
- Private Sale 2 Bed 4 Persons
- Private Sale 3 Bed 5 Persons -Maisonette
- Private Sale 3 Bed 5 Persons

Affordable Rental Residential

- Affordable Rental 1 Bed 2 Persons
- Affordable Rental 2 Bed 4 Persons
- Affordable Rental 3 Bed 4 Persons
- Affordable Rental 3 Bed 5 Persons -Maisonette
- Affordable Rental 3 Bed 5 Persons
- Affordable Rental 4 Bed 6 Persons



Shared Equity Residential

- Shared Equity 2 Bed 4 Persons

- Wheelchair Unit

Non Residential

- Refuse/Plant
- Cycle
- Circulation
- Retail
- Housing Office

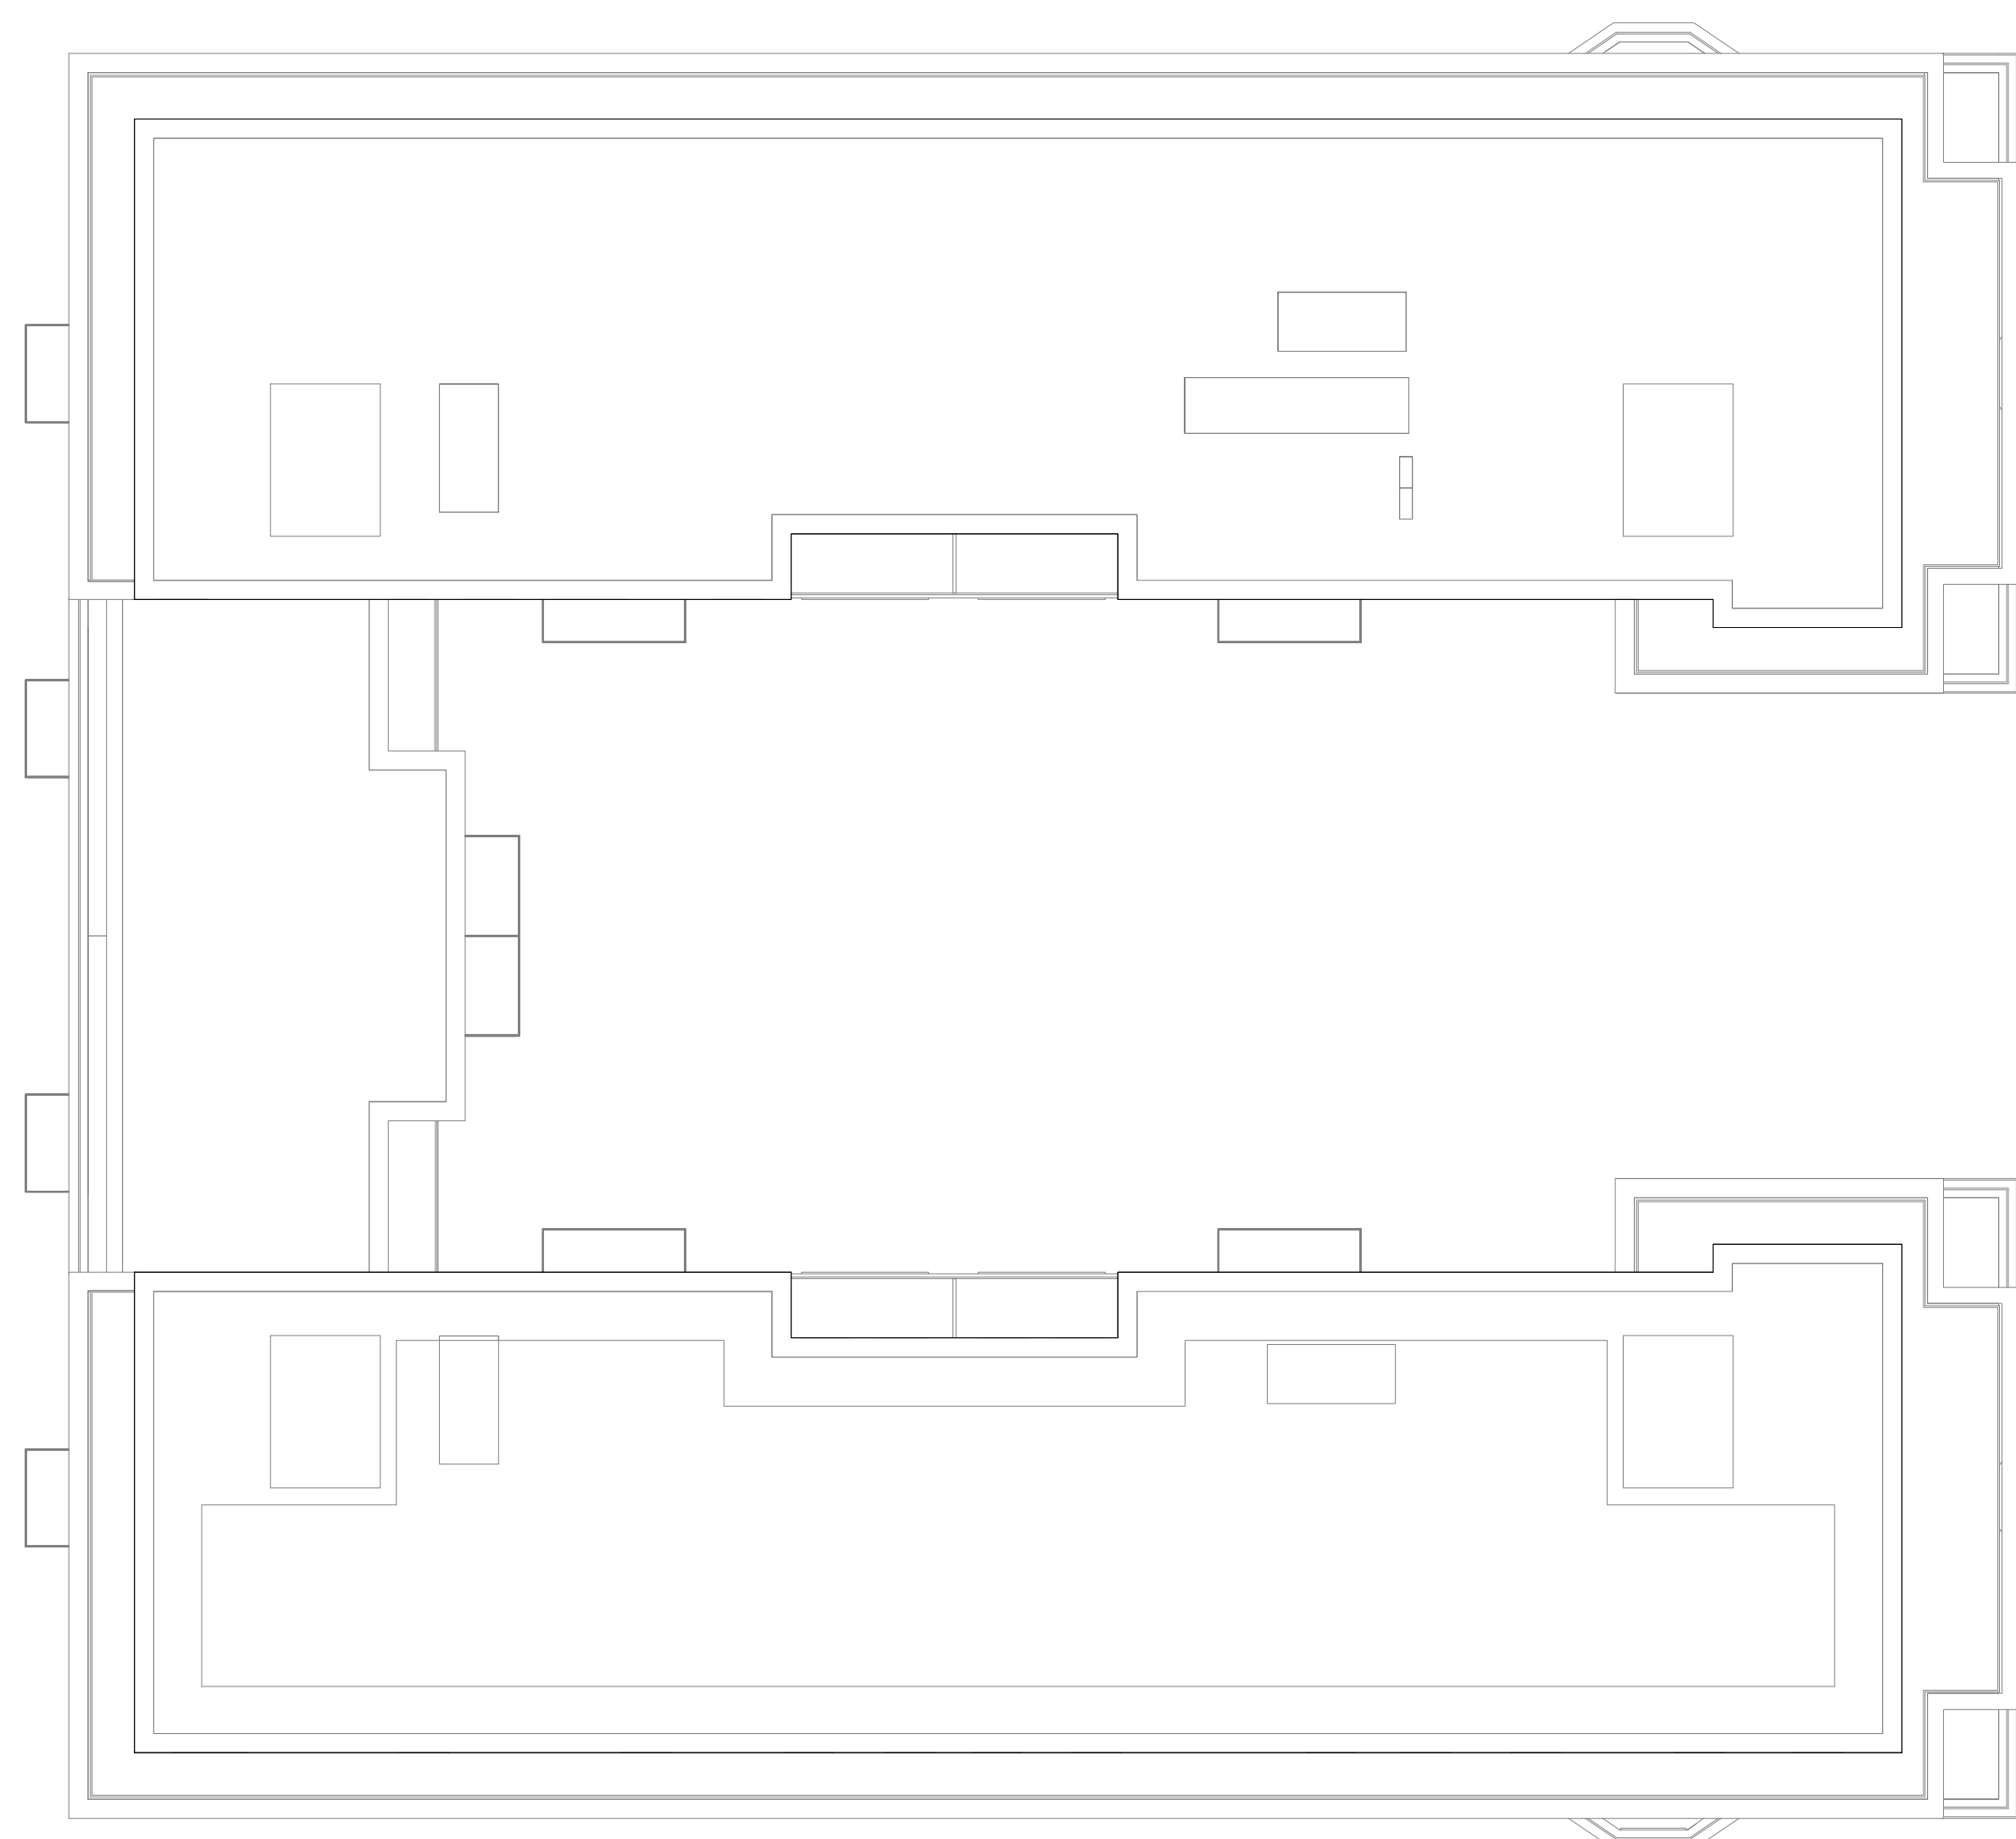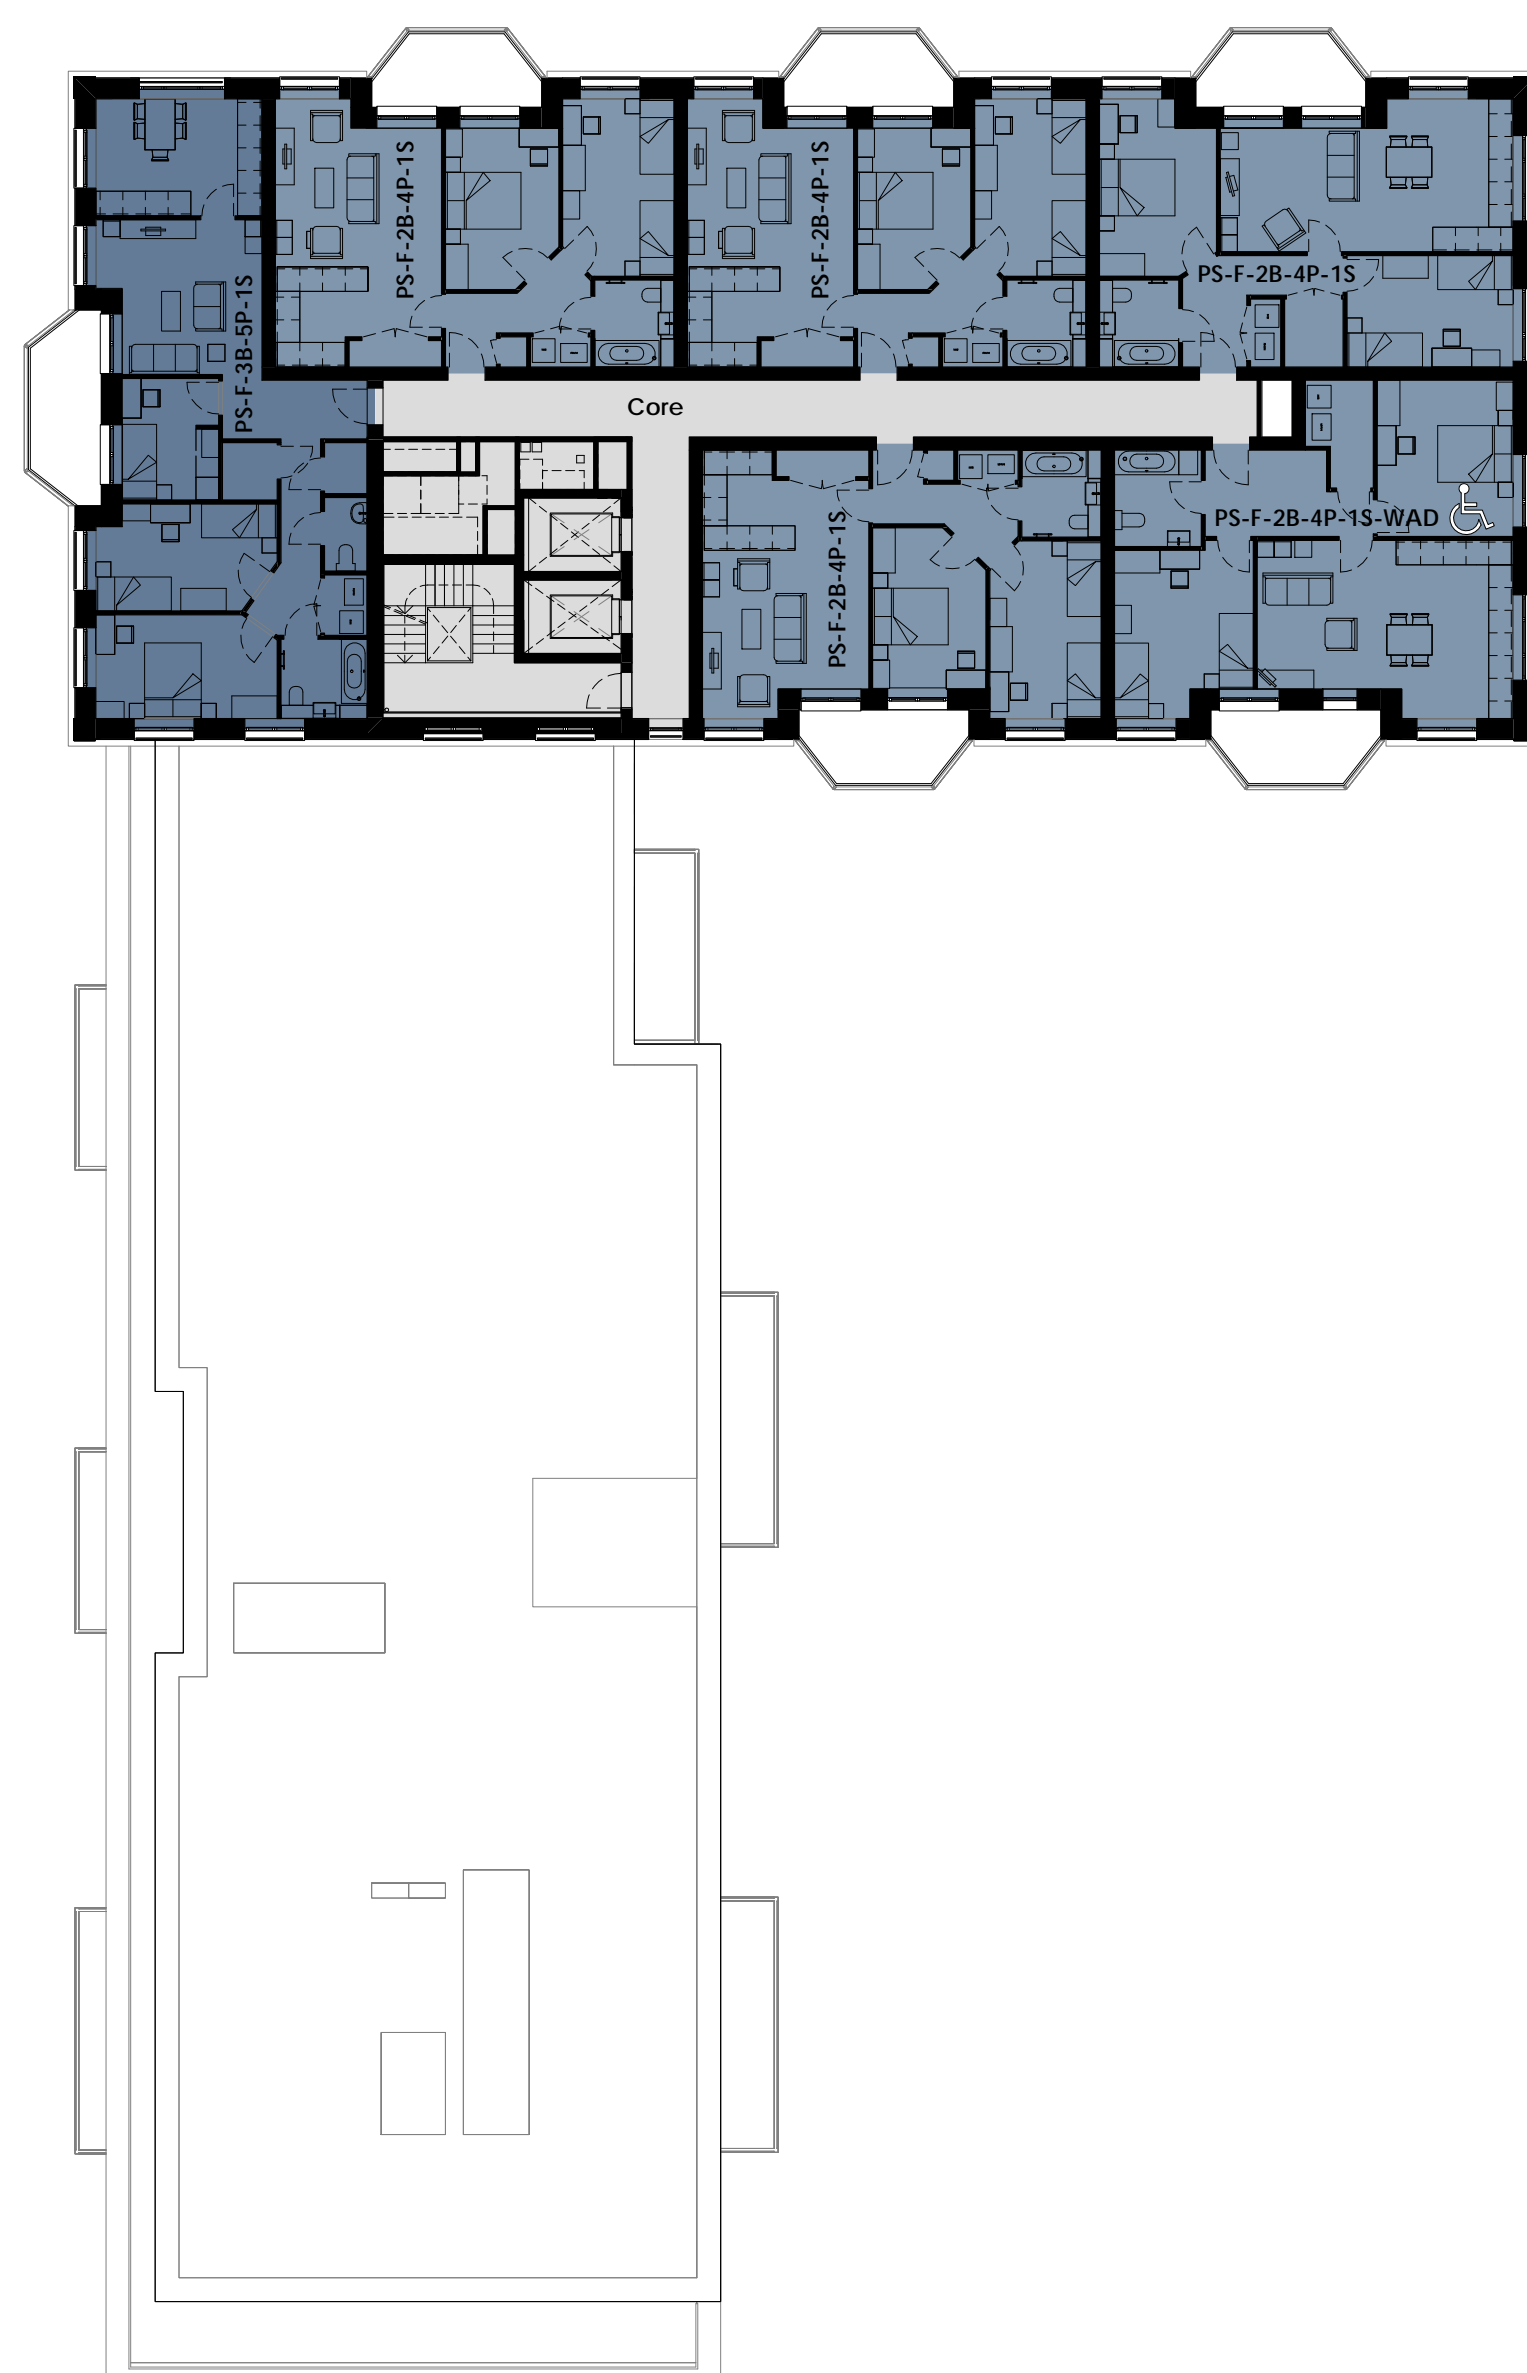

-	RMA Submission	OJ	GW	25/10/17
Rev	Details	Drwn	Chkd	Date

MaccreanorLavington

77 Bastwick Street,
London, EC1V 3PZ

t +44 (0)20 7336 7353
e uk@ml-architects.com

Client
Brent Cross South Limited Partnership
Project
549 Brent Cross - Plot 12

Title:
Proposed Level 12 Plan

Scale:
1 : 200 @ A1 / 1 : 400 @ A3

MLUK-549-A-L-XX-1162