
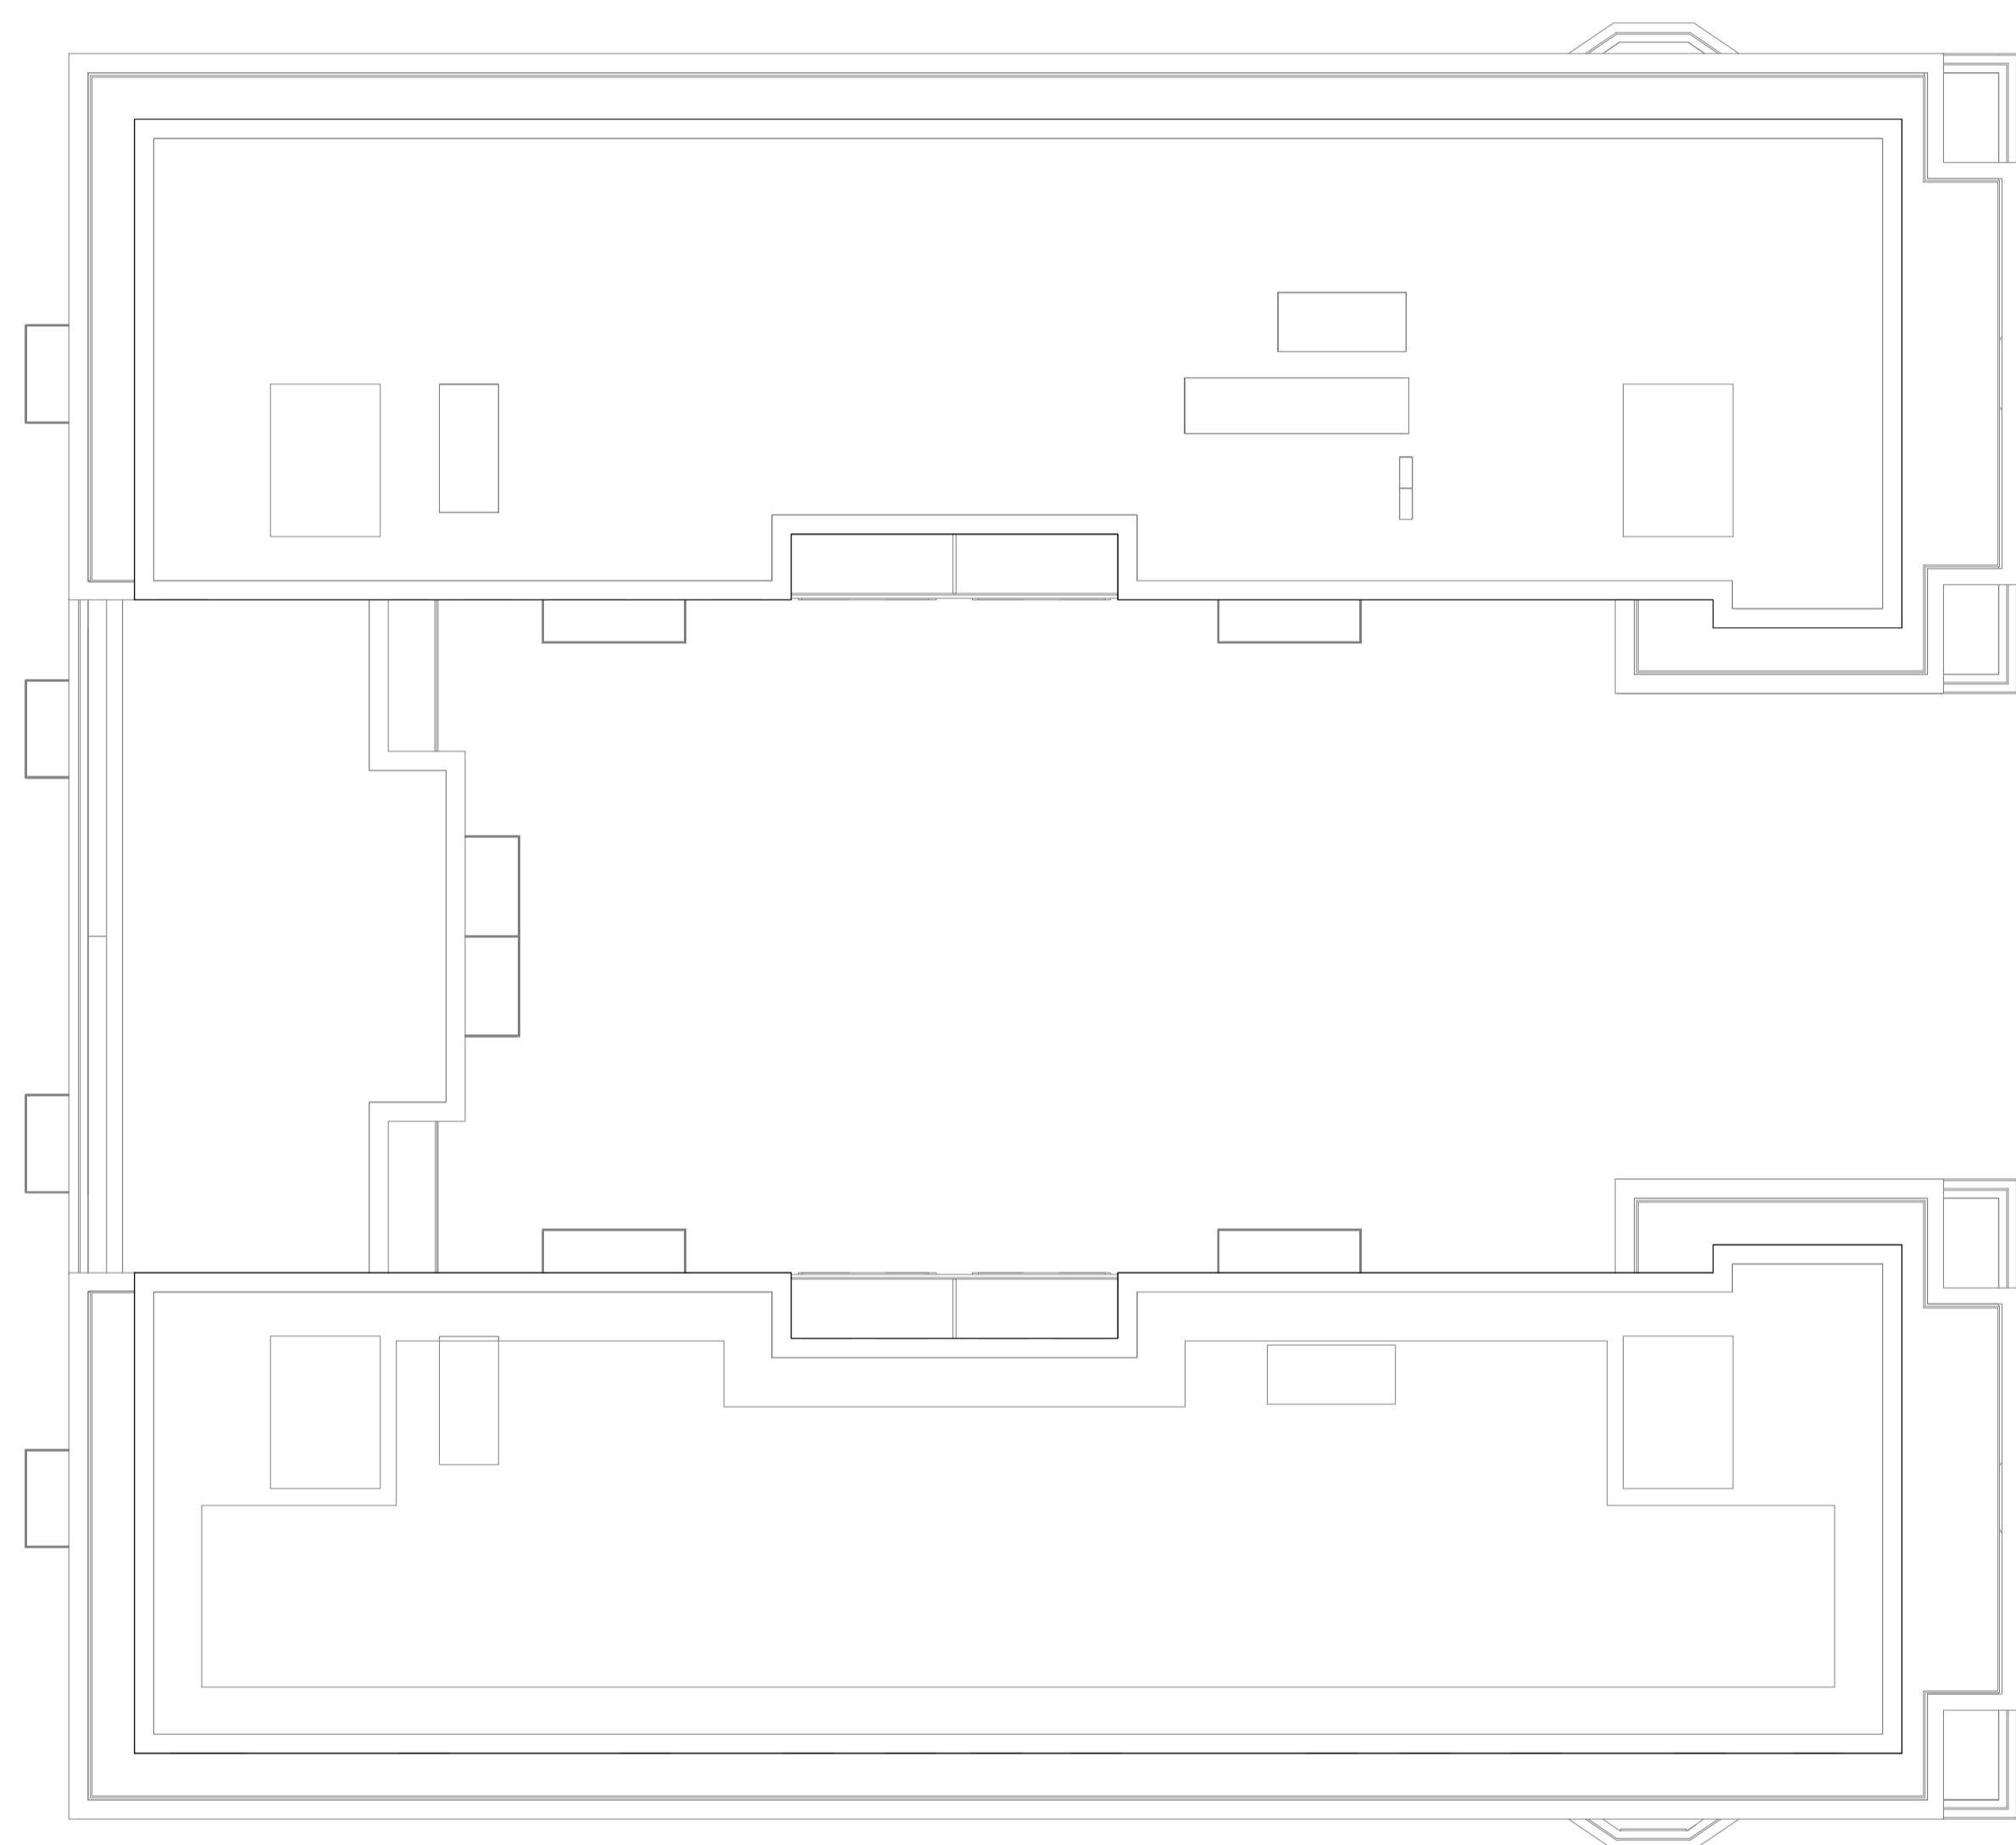
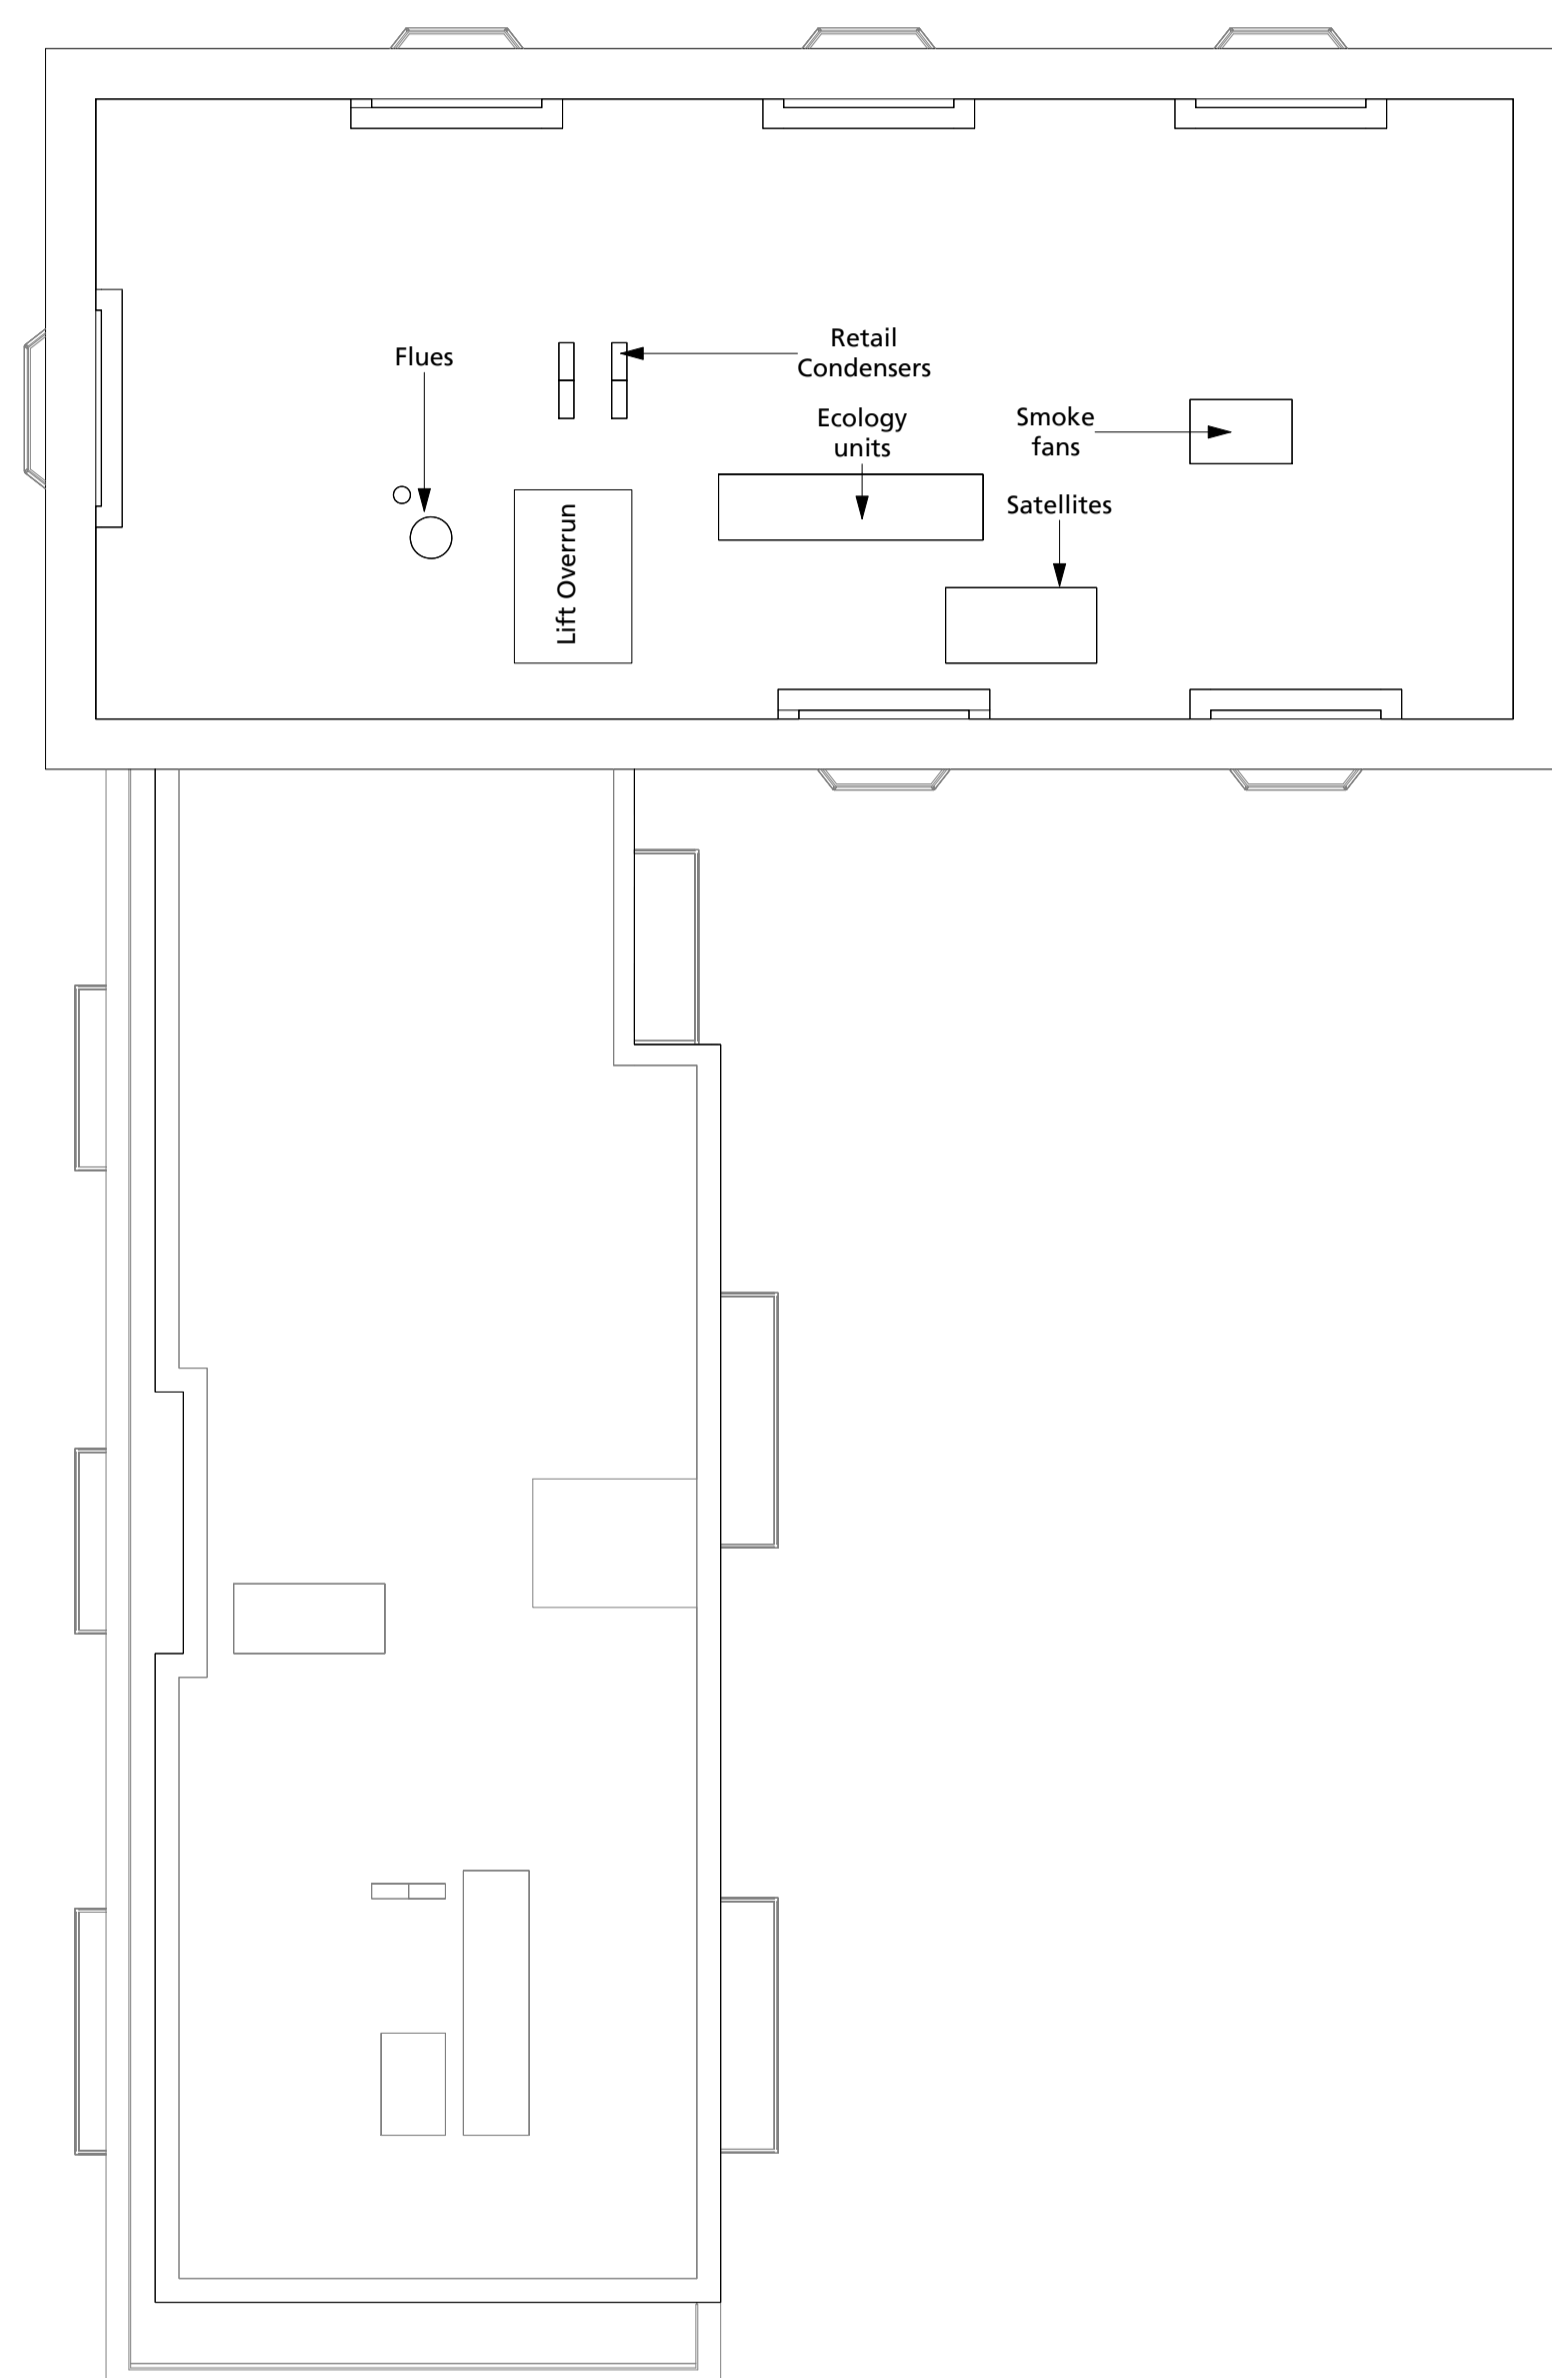
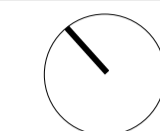


Do not scale from this drawing. Verify all dimensions on site. Drawing should be read in conjunction with information from all other design consultants and contractors. All drawings in digital format are for reference only, paper copies are available on request.

RMA SUBMISSION

© MaccreanorLavington Ltd.

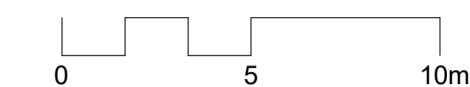

-	RMA Submission	OJ	GW	25/10/17
Rev	Details	Drwn	Chkd	Date

MaccreanorLavington

77 Bastwick Street,
London, EC1V 3PZ

t +44 (0)20 7336 7353
e uk@ml-architects.com

Client
Brent Cross South Limited Partnership
Project
549 Brent Cross - Plot 12

Title:
Proposed Roof Plan

Scale:
1 : 200 @ A1 / 1 : 400 @ A3

MLUK-549-A-L-XX-1163